
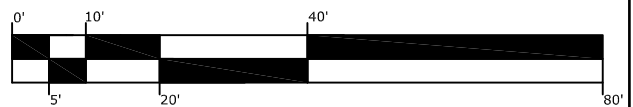
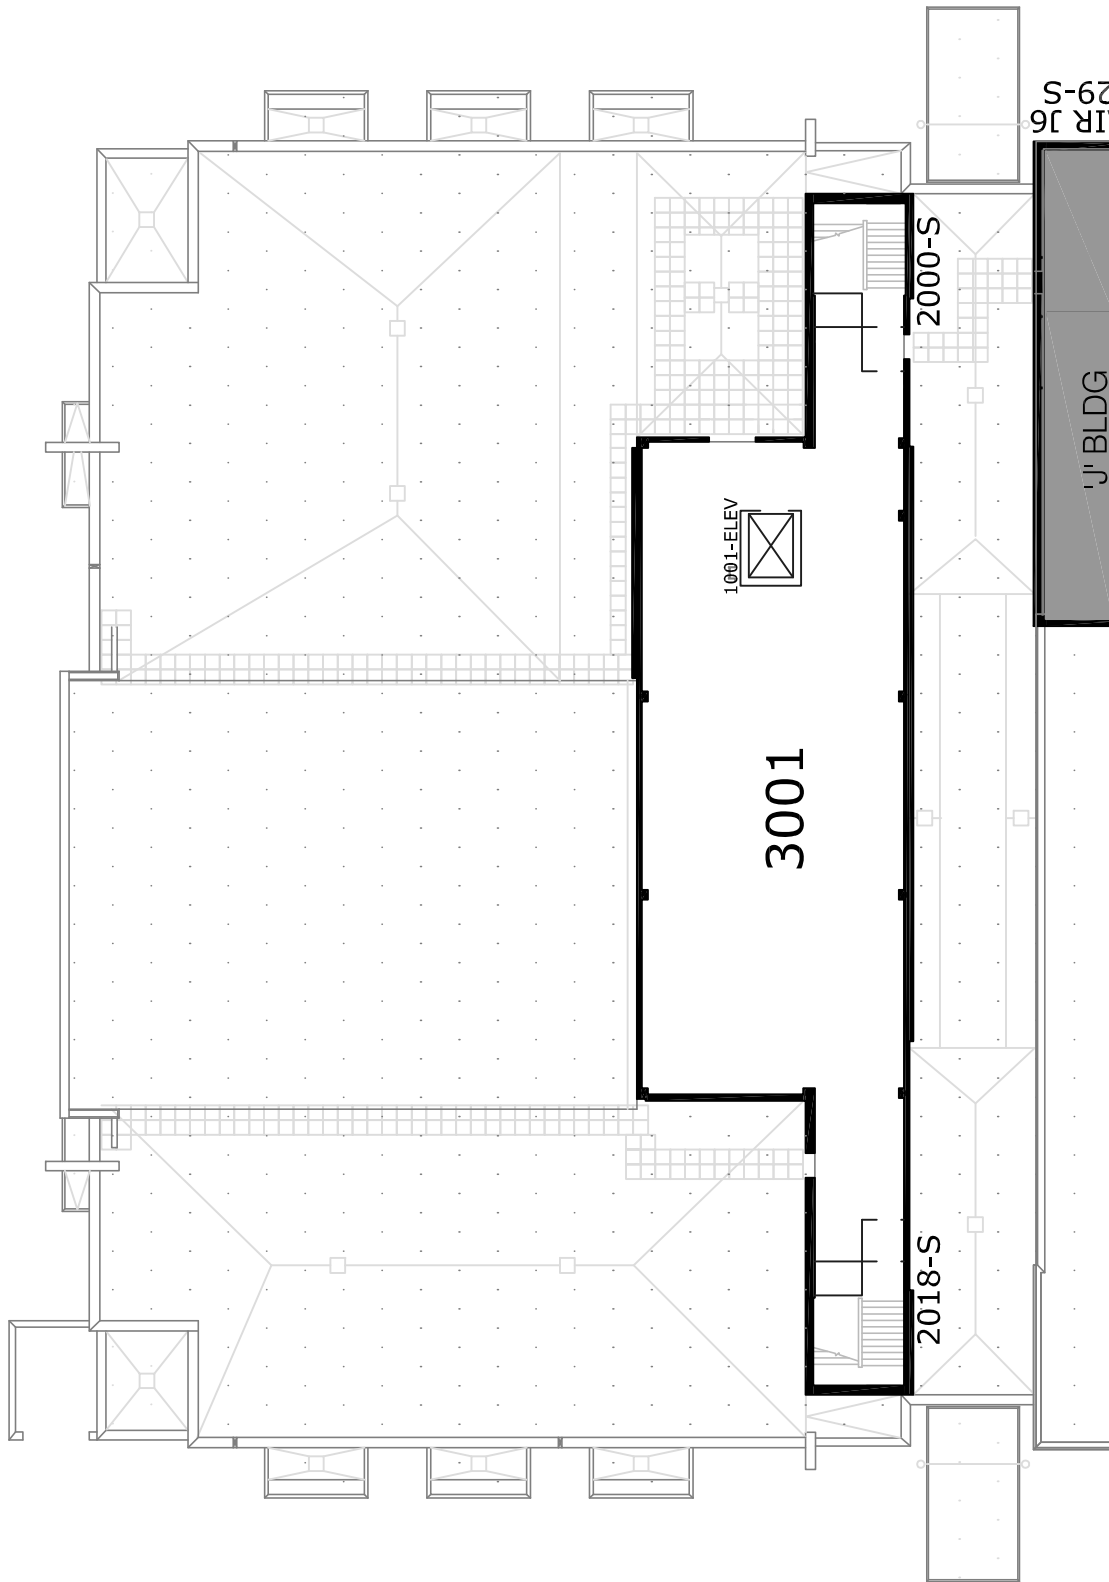


| | | | |
|--|---|---|-----------------|
|  | <p>Prepared By:</p> <p>Facilities Management & Community Safety</p> <p>1001 Fanshawe College Boulevard, London, ON, Canada N5Y 5R6</p> | <p>Title: Student Centre Second Floor 1001 Fanshawe College Blvd.</p> <p>Issue Date: JAN 2021 Verified Date: JAN 2021</p> <p>Scale: NTS</p> | <p>SC 2</p> |
|--|---|---|-----------------|



Prepared By:
Facilities Management & Community Safety
 1001 Fanshawe College Boulevard,
 London, ON, Canada N5Y 5R6

Title: Student Centre Third Floor
 1001 Fanshawe College Blvd.

Issue Date: DEC 2015 **Verified Date:** SEPT 2018

Scale: NTS

SC
3